


Produced 24 Jun 2021 from the Ordnance Survey MasterMap (Topography) Database and incorporating surveyed revision available at this date.

The representation of a road, track or path is no evidence of a right of way. The representation of features as lines is no evidence of a property boundary.

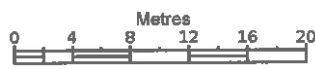


1:500




Farm Buildings, Thrapston Rd, Woodford
NN14 4HY

Supplied by: Latitude Mapping Ltd
Licence: © Crown Copyright and
database rights 2021 OS 100038864
Reference: OI1481849
Centre coordinates: 496664 277618

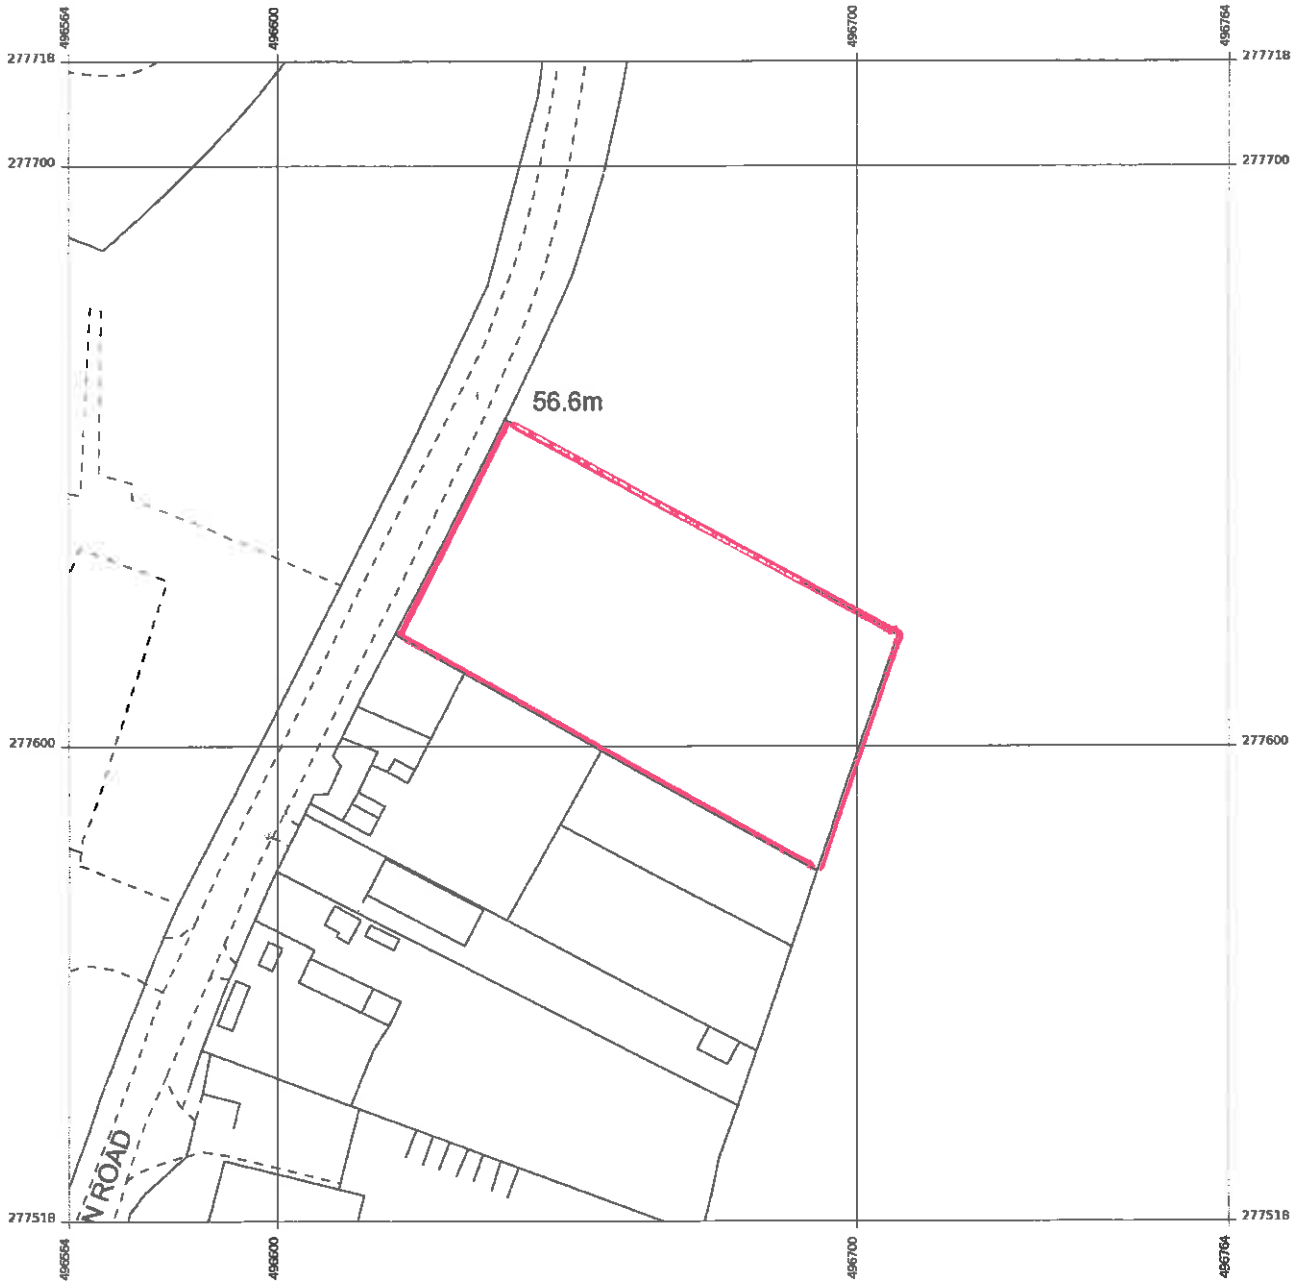


Produced 24 Jun 2021 from the Ordnance Survey MasterMap (Topography) Database and incorporating surveyed revision available at this date.

The representation of a road, track or path is no evidence of a right of way. The representation of features as lines is no evidence of a property boundary.

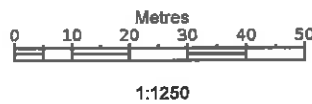

Farm Buildings, Thrapston Rd, Woodford
NN14 4HY

Supplied by: Latitude Mapping Ltd
Licence: © Crown Copyright and
database rights 2021 OS 100038864
Reference: OI1481850
Centre coordinates: 496664 277618

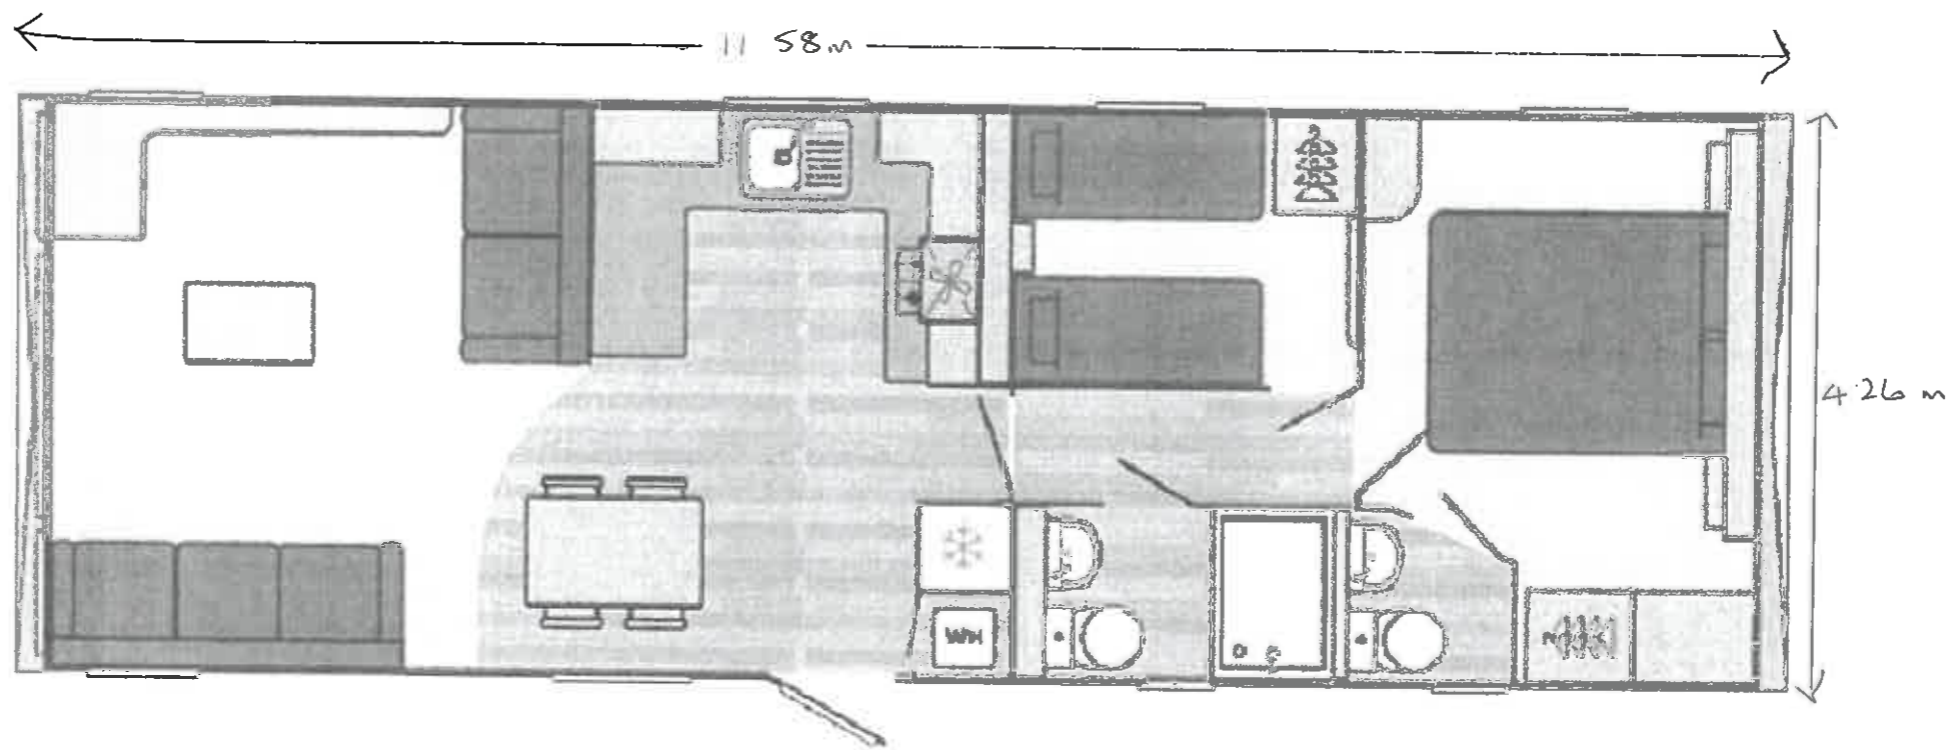


SCALE 1:500

STATIC FLOOR PLAN




11.58



ELEVATION 1" 500

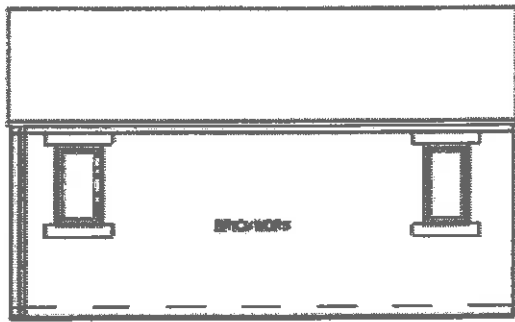

REAR ELEVATION

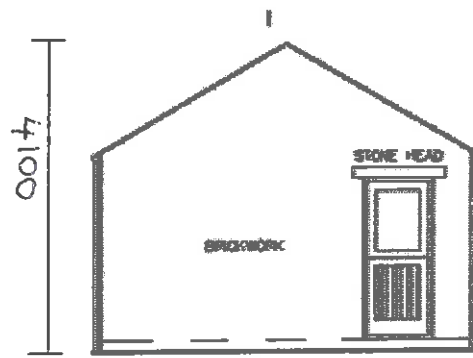

SIDE ELEVATION

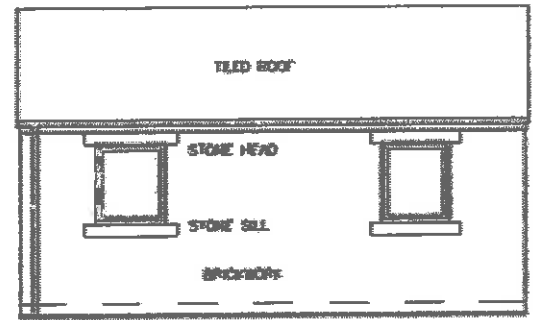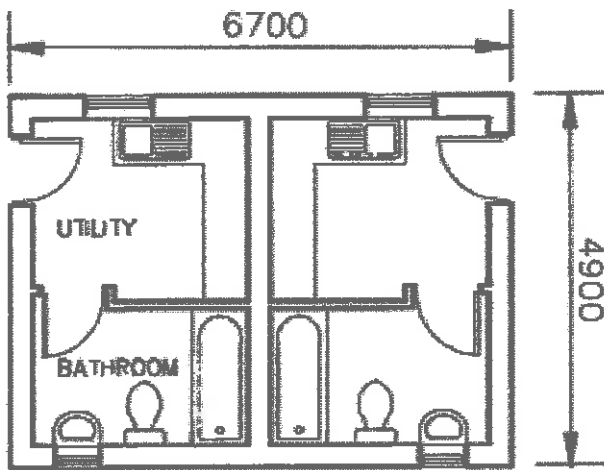

FRONT ELEVATION

AMENITY BLOCK SCALE 1:100